




RoHS

| REV. | ECR | DESCRIPTION                               | DATE      | REVISOR | CHECKED | APPROVED |
|------|-----|---|-----------|---------|---------|----------|
| X1   | -   | NEW RELEASE                               | 11/11/20  | Menger  | Menger  | Oliver   |
| X2   | -   | Plastic material changed from PA66 to PBT | 01/06/21' | Menger  | Menger  | Thomas   |
| X3   | -   | Add 8 pin                                 | 05/21/21' | Menger  | Will    | Thomas   |



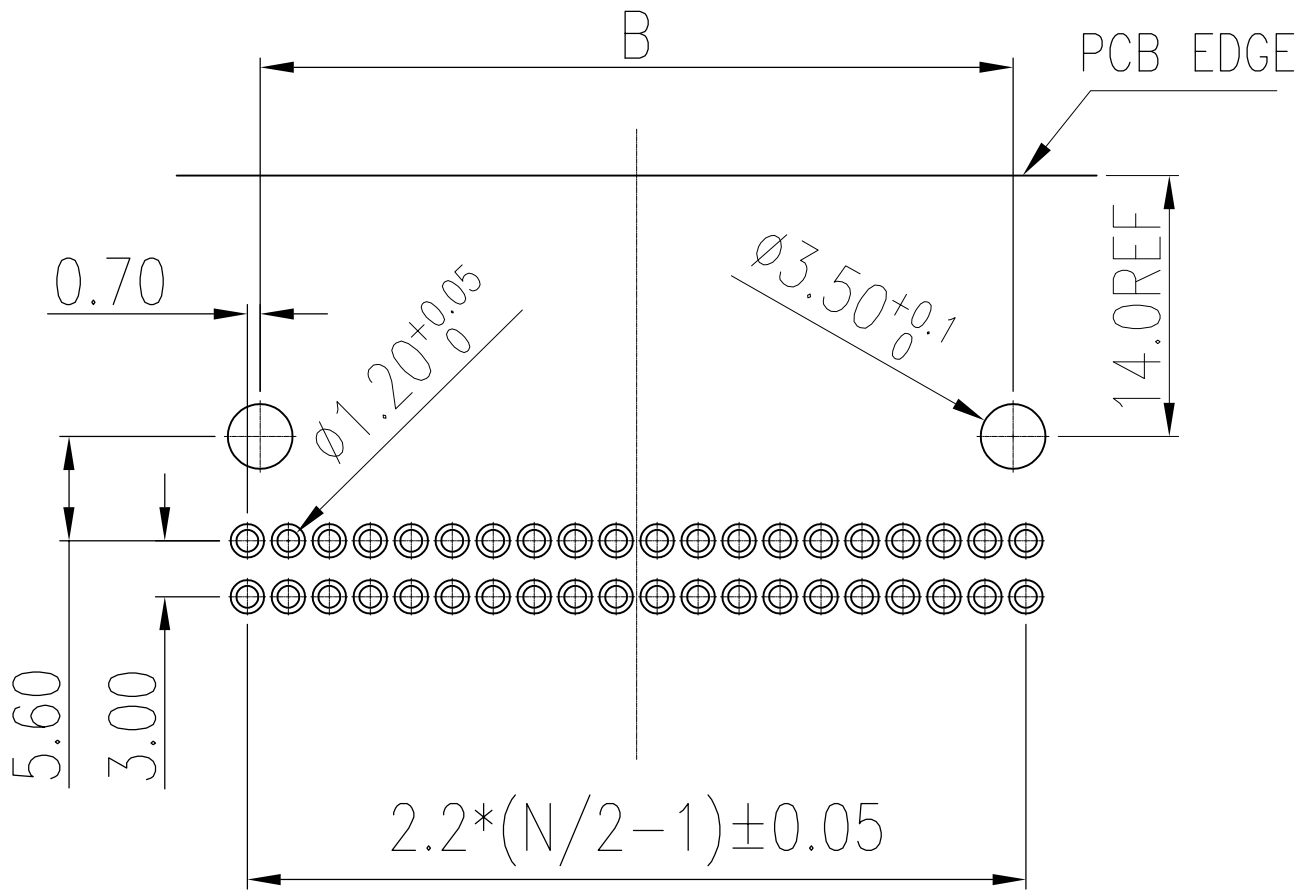

PRODUCT NUMBER CODE


WTB40-B  $\frac{1}{1}$   $\frac{xx}{2}$   $\frac{H}{3}$   $\frac{x}{4}$   $\frac{x}{5}$   $\frac{x}{6}$   $\frac{x}{7}$  -  $\frac{001}{8}$

- 1.PRODUCT: WTB40:PITCH 2.2mm DOUBLE ROW CONNECTOR
- 2.TYPE1: B: BOARD
- 3.TYPE2: 1: DOUBLE ROW
- 4.PRODUCT
  - 08: 08 POSITIONS
  - 12: 12 POSITIONS
  - 16: 16 POSITIONS
  - 24: 24 POSITIONS
  - 28: 28 POSITIONS
  - 32: 32 POSITIONS
  - 40: 40 POSITIONS
- 5.PRODUCT
  - H: HORIZONTAL
- 6.COLOR
  - B: BLACK
  - W: WHITE
  - N: NATURAL
- 7.PLATED:
  - 0: GOLD
  - 1: Sn
- 8.OTHER



RECOMMENDED PCB LAYOUT  
TOLERANCES  $\pm 0.05$

|                        |                   |   |   |  |                            |
|------------------------|-------------------|---|---|--|----------------------------|
| DRAWN<br>Menger        | DATE<br>05/21/21' | <del>GENERAL<br/>X. <math>\pm 0.38</math><br/>.X <math>\pm 0.25</math><br/>.XX <math>\pm 0.13</math><br/>.XXX <math>\pm 0.05</math></del> | <del>ANGLES<br/>X' <math>\pm 3.0'</math><br/>.X' <math>\pm 2.0'</math><br/>.XX' <math>\pm 1.0'</math></del> |  <b>益鑫通精密电子有限公司</b><br>YXT Precision Electronics Co.,Ltd. |                            |
| DESIGN<br>Menger       | DATE<br>05/21/21' |   |   |  |                            |
| CHECKED<br>Will Gao    | DATE<br>05/21/21' |   |   | GENERAL TOLERANCES<br>UNLESS OTHERWISE SPECIFIED   |                            |
| APPROVED<br>Thomas Gao | DATE<br>05/21/21' |  UNIT: mm  |   | REV. X3  | DWG NO. C-WTB40-2P-00-0001 |
| CUSTOMER DRAWING       |                   | SHEET 2 OF 3  |   | SCALE 1:1  |                            |

RoHS

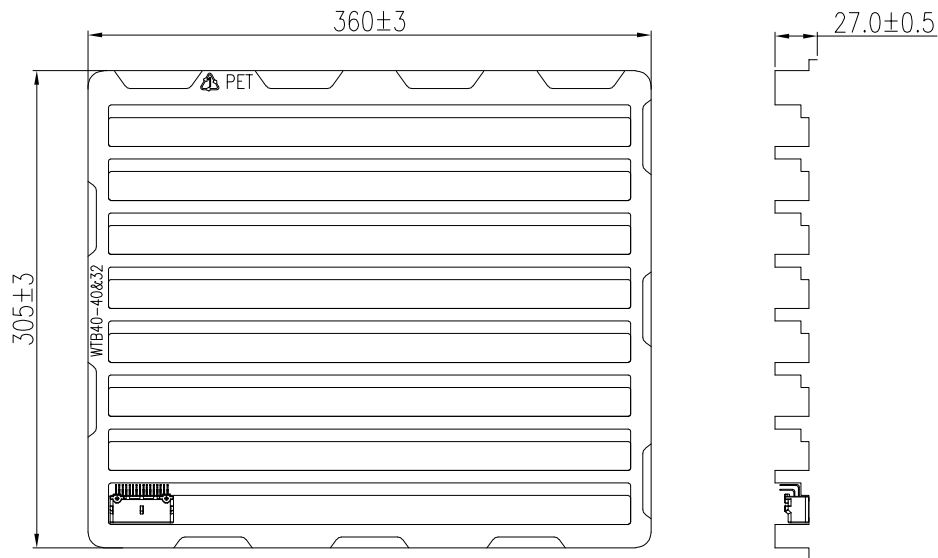

| REV. | ECR | DESCRIPTION                               | DATE      | REVISOR | CHECKED | APPROVED |
|------|-----|---|-----------|---------|---------|----------|
| X1   | -   | NEW RELEASE                               | 11/11/20' | Menger  | Menger  | Oliver   |
| X2   | -   | Plastic material changed from PA66 to PBT | 01/06/21' | Menger  | Menger  | Thomas   |
| X3   | -   | Add 8pin                                  | 05/21/21' | Menger  | Will    | Thomas   |

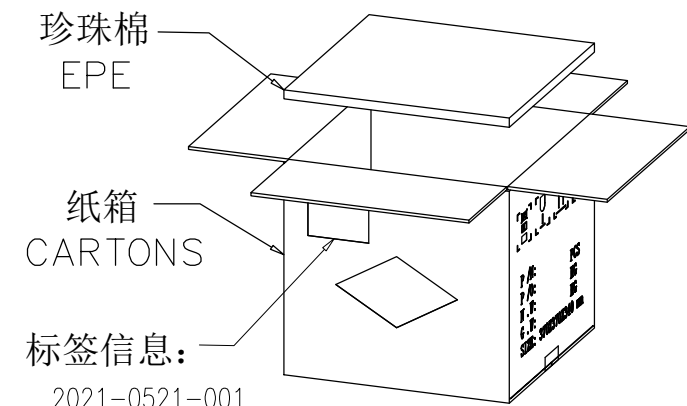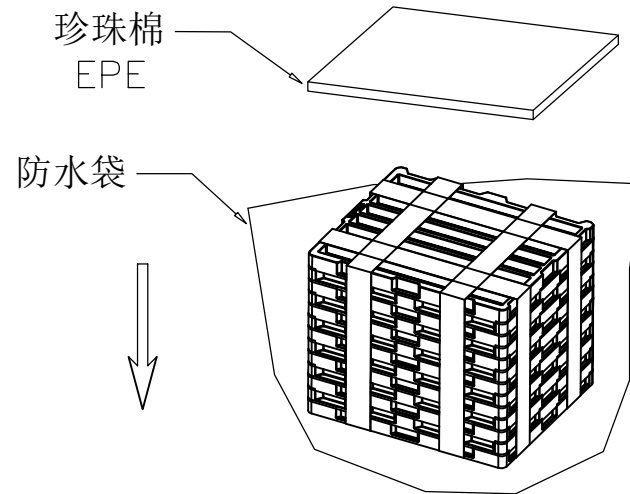

标签信息:  
2021-0521-001  
年 月 日 流水码

|                   |      |           |          |
|-------------------|------|-----------|----------|
| WTB40-B140Hxx-001 | 40   | 6*8=48    | 576      |
| WTB40-B132Hxx-001 | 32   | 8*8=64    | 768      |
| WTB40-B128Hxx-001 | 28   | 9*8=72    | 864      |
| WTB40-B124Hxx-001 | 24   | 10*8=80   | 960      |
| WTB40-B116Hxx-001 | 16   | 14*8=112  | 1344     |
| WTB40-B112Hxx-001 | 12   | 17*8=136  | 1632     |
| WTB40-B108Hxx-001 | 08   | 23*8=184  | 2208     |
| MATERIAL NO.      | CKT. | QTY./TRAY | QTY./BOX |

- 说明:
1. 托盘材质: 透明PET, T=0.80mm;
  2. 外箱尺寸370mm\*370mm\*340mm;
  3. 满足产品包装配合要求;
  4. 若有未装满之零数箱, 必须以缓冲材料填充;
  5. 装满成品纸箱, 最大堆积5箱;
  6. 包装数量信息详见附件;
  7. 产品符合ROHS环保标准。

|                        |                   |  |   |   |
|------------------------|-------------------|--|---|---|
| DRAWN<br>Menger        | DATE<br>05/21/21' | GENERAL<br>X. ±0.38<br>.X ±0.25<br>.XX ±0.13<br>.XXX ±0.05 | ANGLES<br>X' ±3.0'<br>.X' ±2.0'<br>.XX' ±1.0' | <b>YXT</b> 益鑫通精密电子有限公司<br>YXT Precision Electronics Co.,Ltd.        |
| DESIGN<br>Menger       | DATE<br>05/21/21' |  |   |   |
| CHECKED<br>Will Gao    | DATE<br>05/21/21' |  |   |   |
| APPROVED<br>Thomas Gao | DATE<br>05/21/21' | GENERAL TOLERANCES<br>UNLESS OTHERWISE SPECIFIED           |   | TITLE<br>Pitch 2.2mm<br>Double Row WTB40 Connector                  |
| CUSTOMER DRAWING       | SHEET 3 OF 3      | UNIT: mm   | SCALE N/A                                     | SIZE A4 P/N WTB40-B1xxHxx-001<br>REV. X3 DWG NO. C-WTB40-2P-00-0001 |